

EXISTING BUILDING PLAN OF RAO B.E.D. COLLEGE KOTHI NARAYANPUR RAJGARH (ALWAR)

TOTAL AREA → 60874.738 SQ. FEET OR 6763.859 SQ. YARD OR 5624 SQ. MT.

COV AREA →


G.F. 15410.5 SQ. FT. OR 1712.28 SQ. Y.

1st F. 15410.5 SQ. FT. OR 1712.27 SQ. Y.


Total Cov.

30821 SQ. FT. OR 3424.55 SQ. Y.

OR 1423.72 SQ. MT.
OR 1423.72 SQ. MT.
OR 2847.44 SQ. MT.

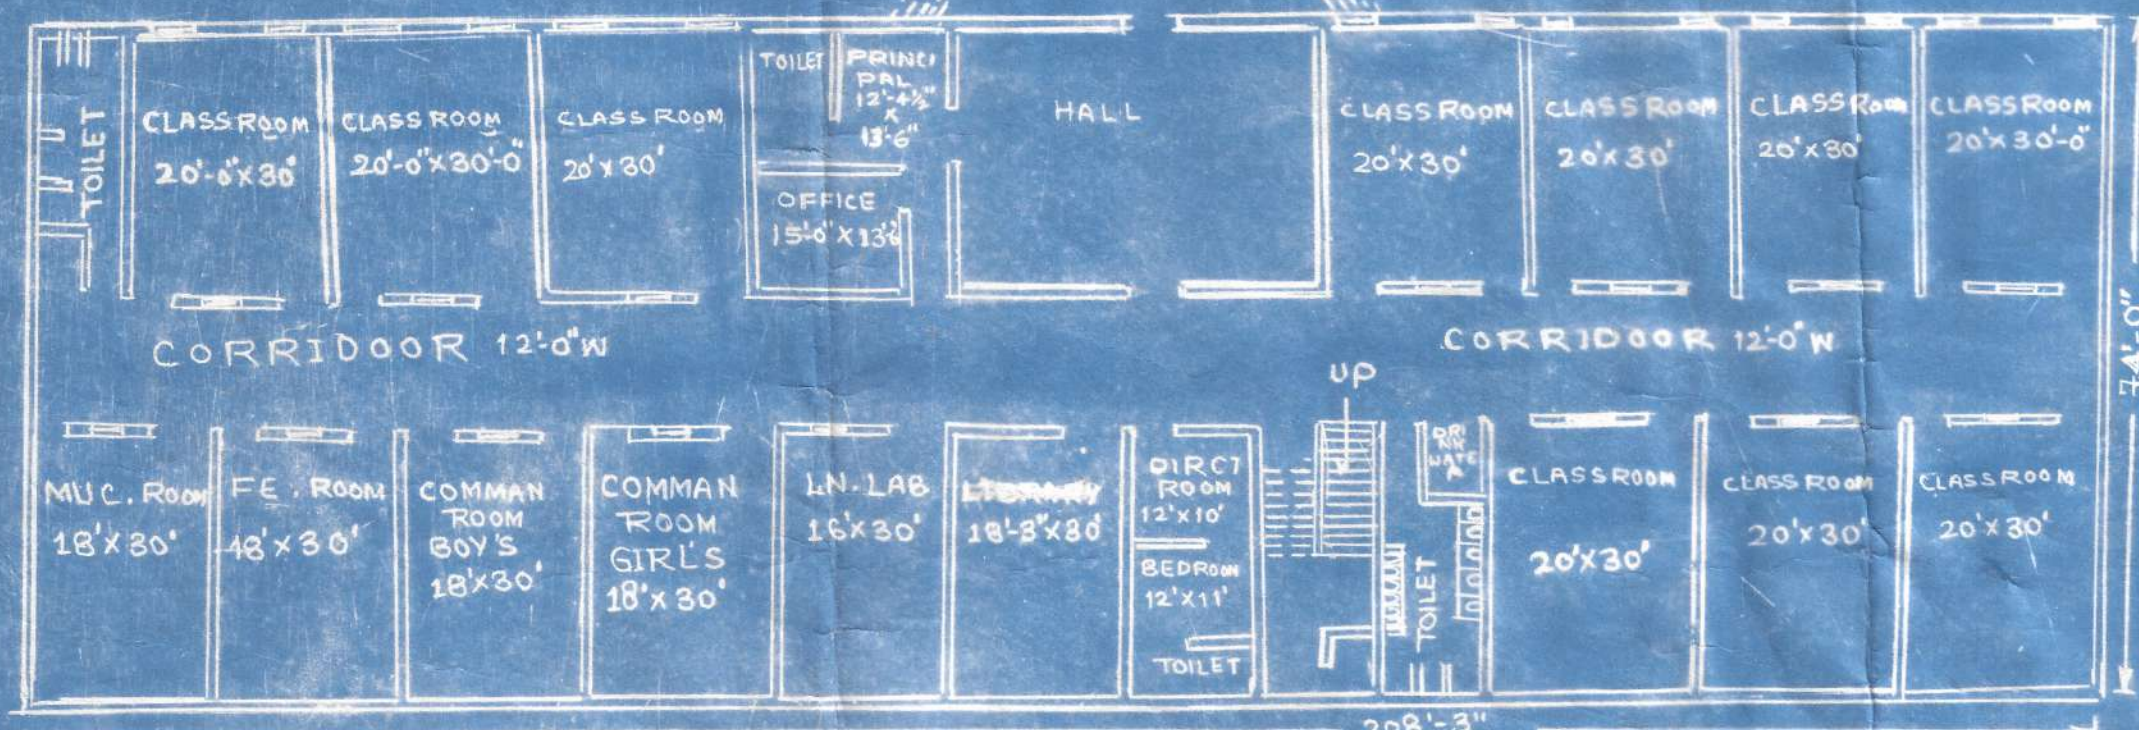

GROUND FLOOR PLAN

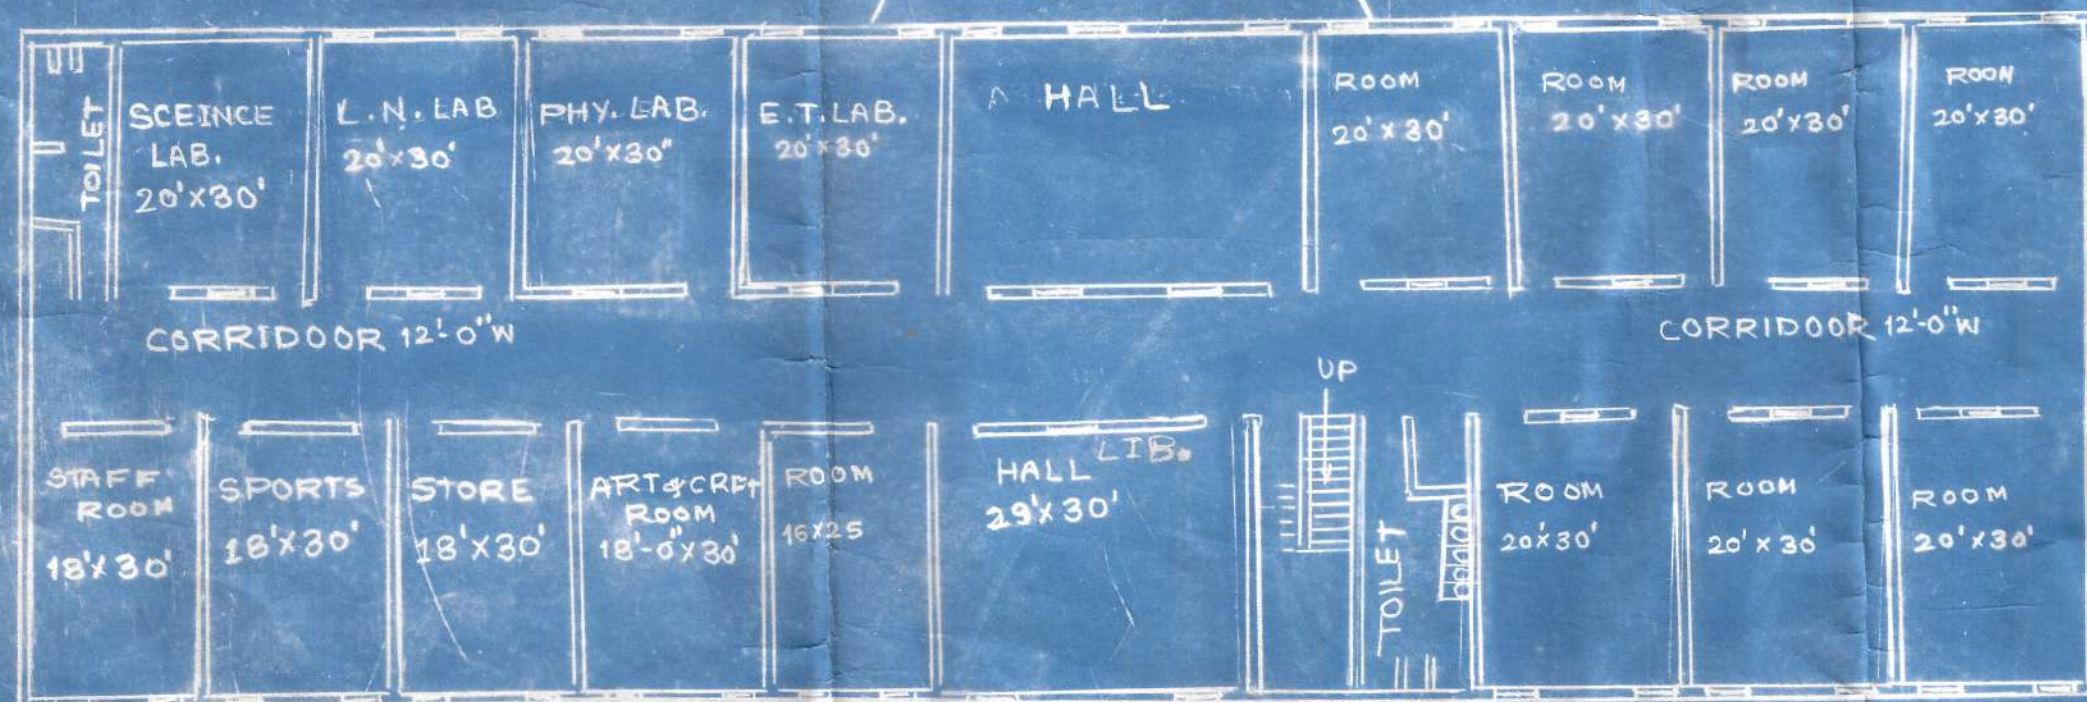

FIRST FLOOR PLAN



SITE PLAN

Guardian/Secretary
RAO SHIKSHA SAMITHI,
Kothinayanpur (Rajgarh)

DRN BY →
Kamal Saini
D. ARCH
Ap. District Board, New Bus Stand
RAJGARH (Alwar)